


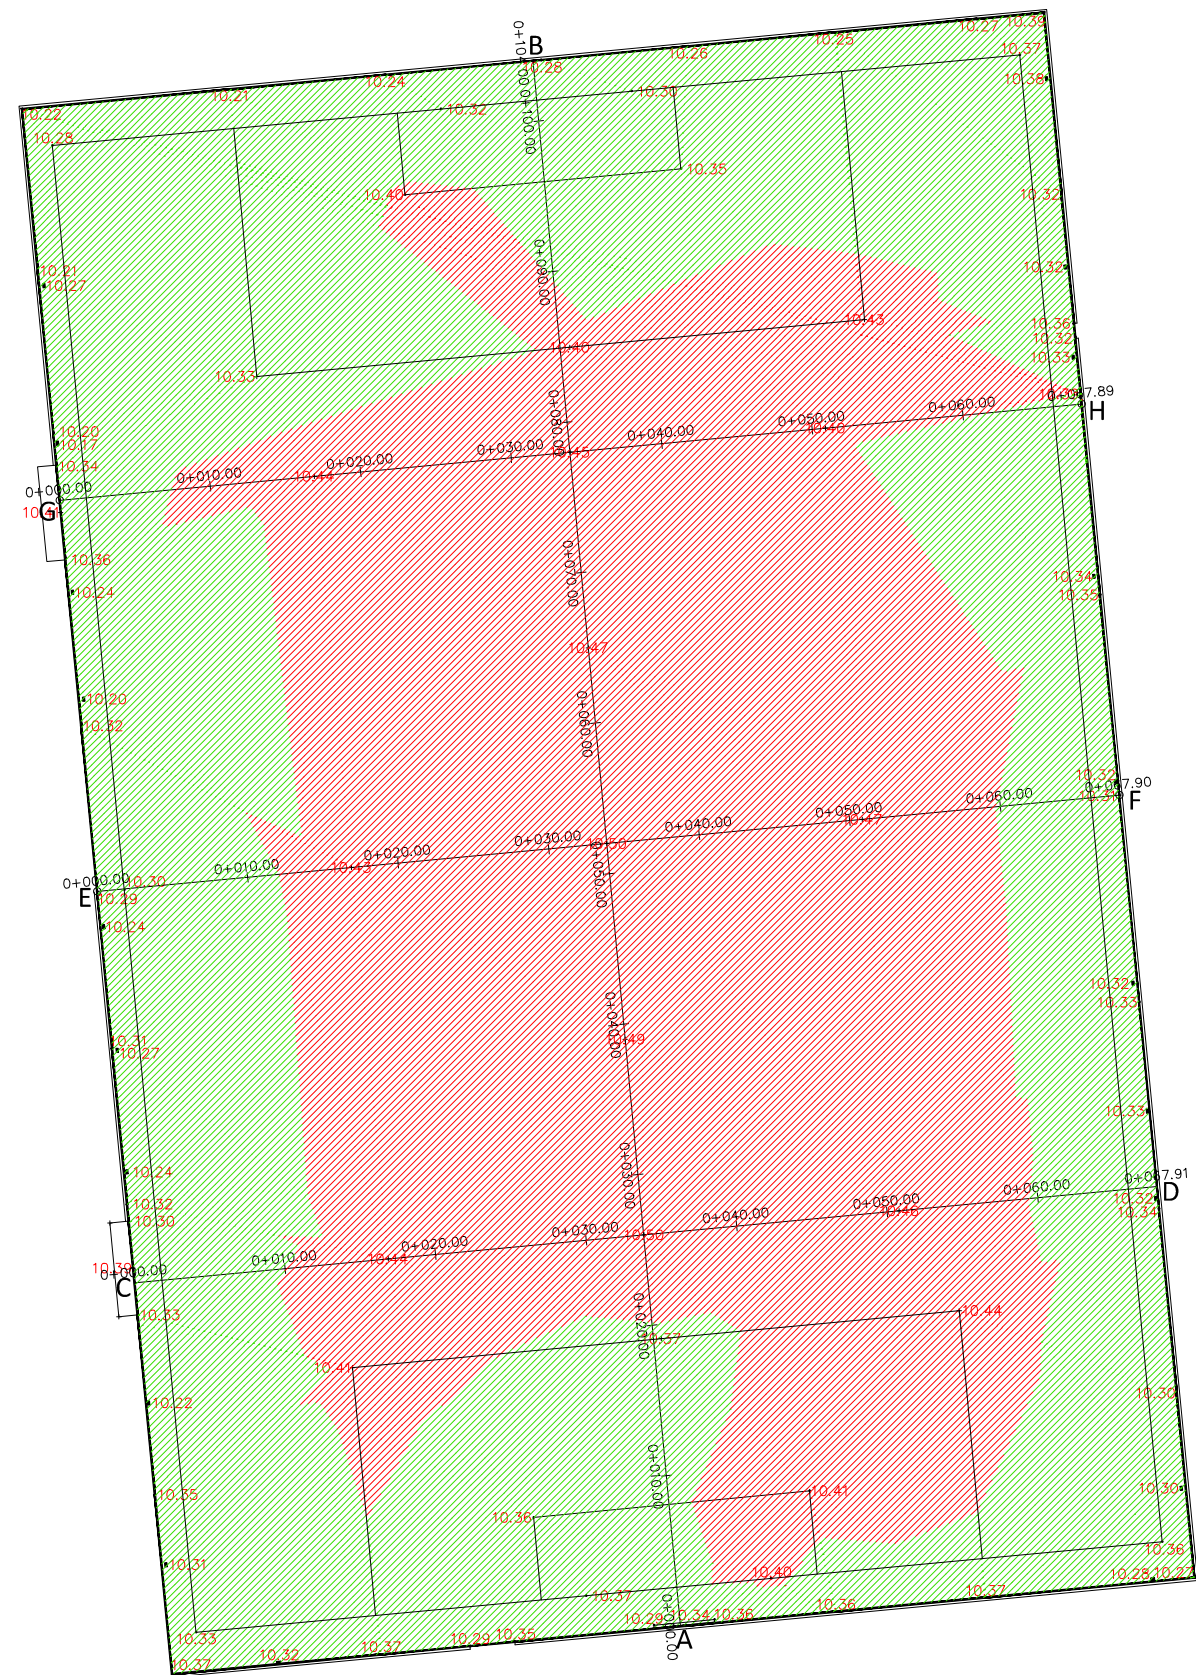

PERFIL A-B
ESCALA H/V: 500/200
DATUM: 8.00

DISTÂNCIA A ORIGEM	0+00.00	0+010.00	0+020.00	0+030.00	0+040.00	0+050.00	0+060.00	0+070.00	0+080.00	0+090.00	0+100.00	0+104.00

PERFIL C-D
ESCALA H/V: 500/200
DATUM: 8.00

DISTÂNCIA A ORIGEM	0+00.00	0+010.00	0+020.00	0+030.00	0+040.00	0+050.00	0+060.00	0+067.89

PERFIL E-F
ESCALA H/V: 500/200
DATUM: 8.00

DISTÂNCIA A ORIGEM	0+00.00	0+010.00	0+020.00	0+030.00	0+040.00	0+050.00	0+060.00	0+067.90

PERFIL G-H
ESCALA H/V: 500/200
DATUM: 8.00

DISTÂNCIA A ORIGEM	0+00.00	0+010.00	0+020.00	0+030.00	0+040.00	0+050.00	0+060.00	0+067.89

CÂMARA MUNICIPAL DE VILA DO CONDE

DESENHO 1	PARQUE DE JOGOS MUNICIPAL - RETORTA - CONSTRUÇÃO DE RELVADO SINTÉTICO MOVIMENTO DE TERRAS				
ARQUIVO	PROJECTOU DESENHOU LEVANTOU	O CHEFE DOS SERVIÇOS	ESCALA: 1/500	DATA: FEV 2018	